

PROPERTY MAPS  
**Tax Map**  
**4**  
**BROWNVILLE**  
 Piscataquis County, ME




**LEGEND**

- PROPERTY LINE
- EASEMENT/RIGHT-OF-WAY
- PRIVATE RIGHT-OF-WAY
- HISTORIC/SUBDIVISION LINE
- PARCEL HOOK
- 2-1** PARCEL ID NUMBER
- 150** SURVEY DIMENSION (FEET)
- 1** SUBDIVISION LOT NUMBER

The information on this map is for assessment purposes only, is not a legal survey, and is not intended to be used for conveyance.


SCALE: 1 in = 500 ft  
 0 500 1,000

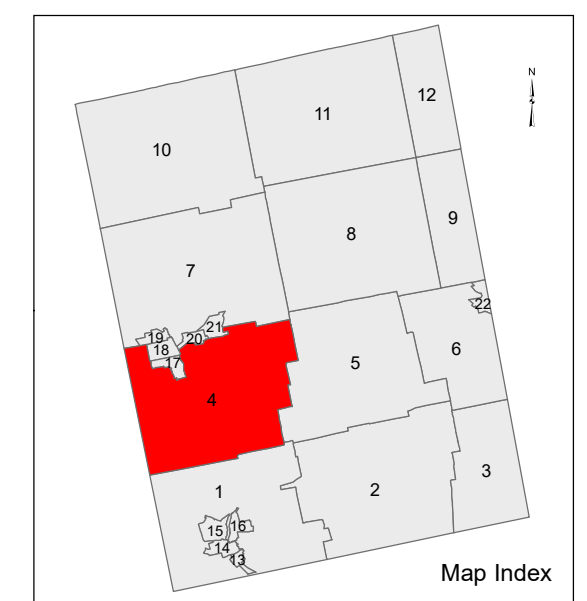

Aerial Layer Credits: Source: Esri, Maxar, GeoEye, Earthstar Geographics, CNES/Airbus DS, USDA, USGS, AeroGRID, IGN, and the GIS User Community

Original map created by J. W. Sewall Company.  
 Map updated by LatLong Logic, LLC.  
 (August 2020)

Brownville Assessor's Office  
 586 Main Road  
 Brownville, Maine 04414  
 (207) 965-2561

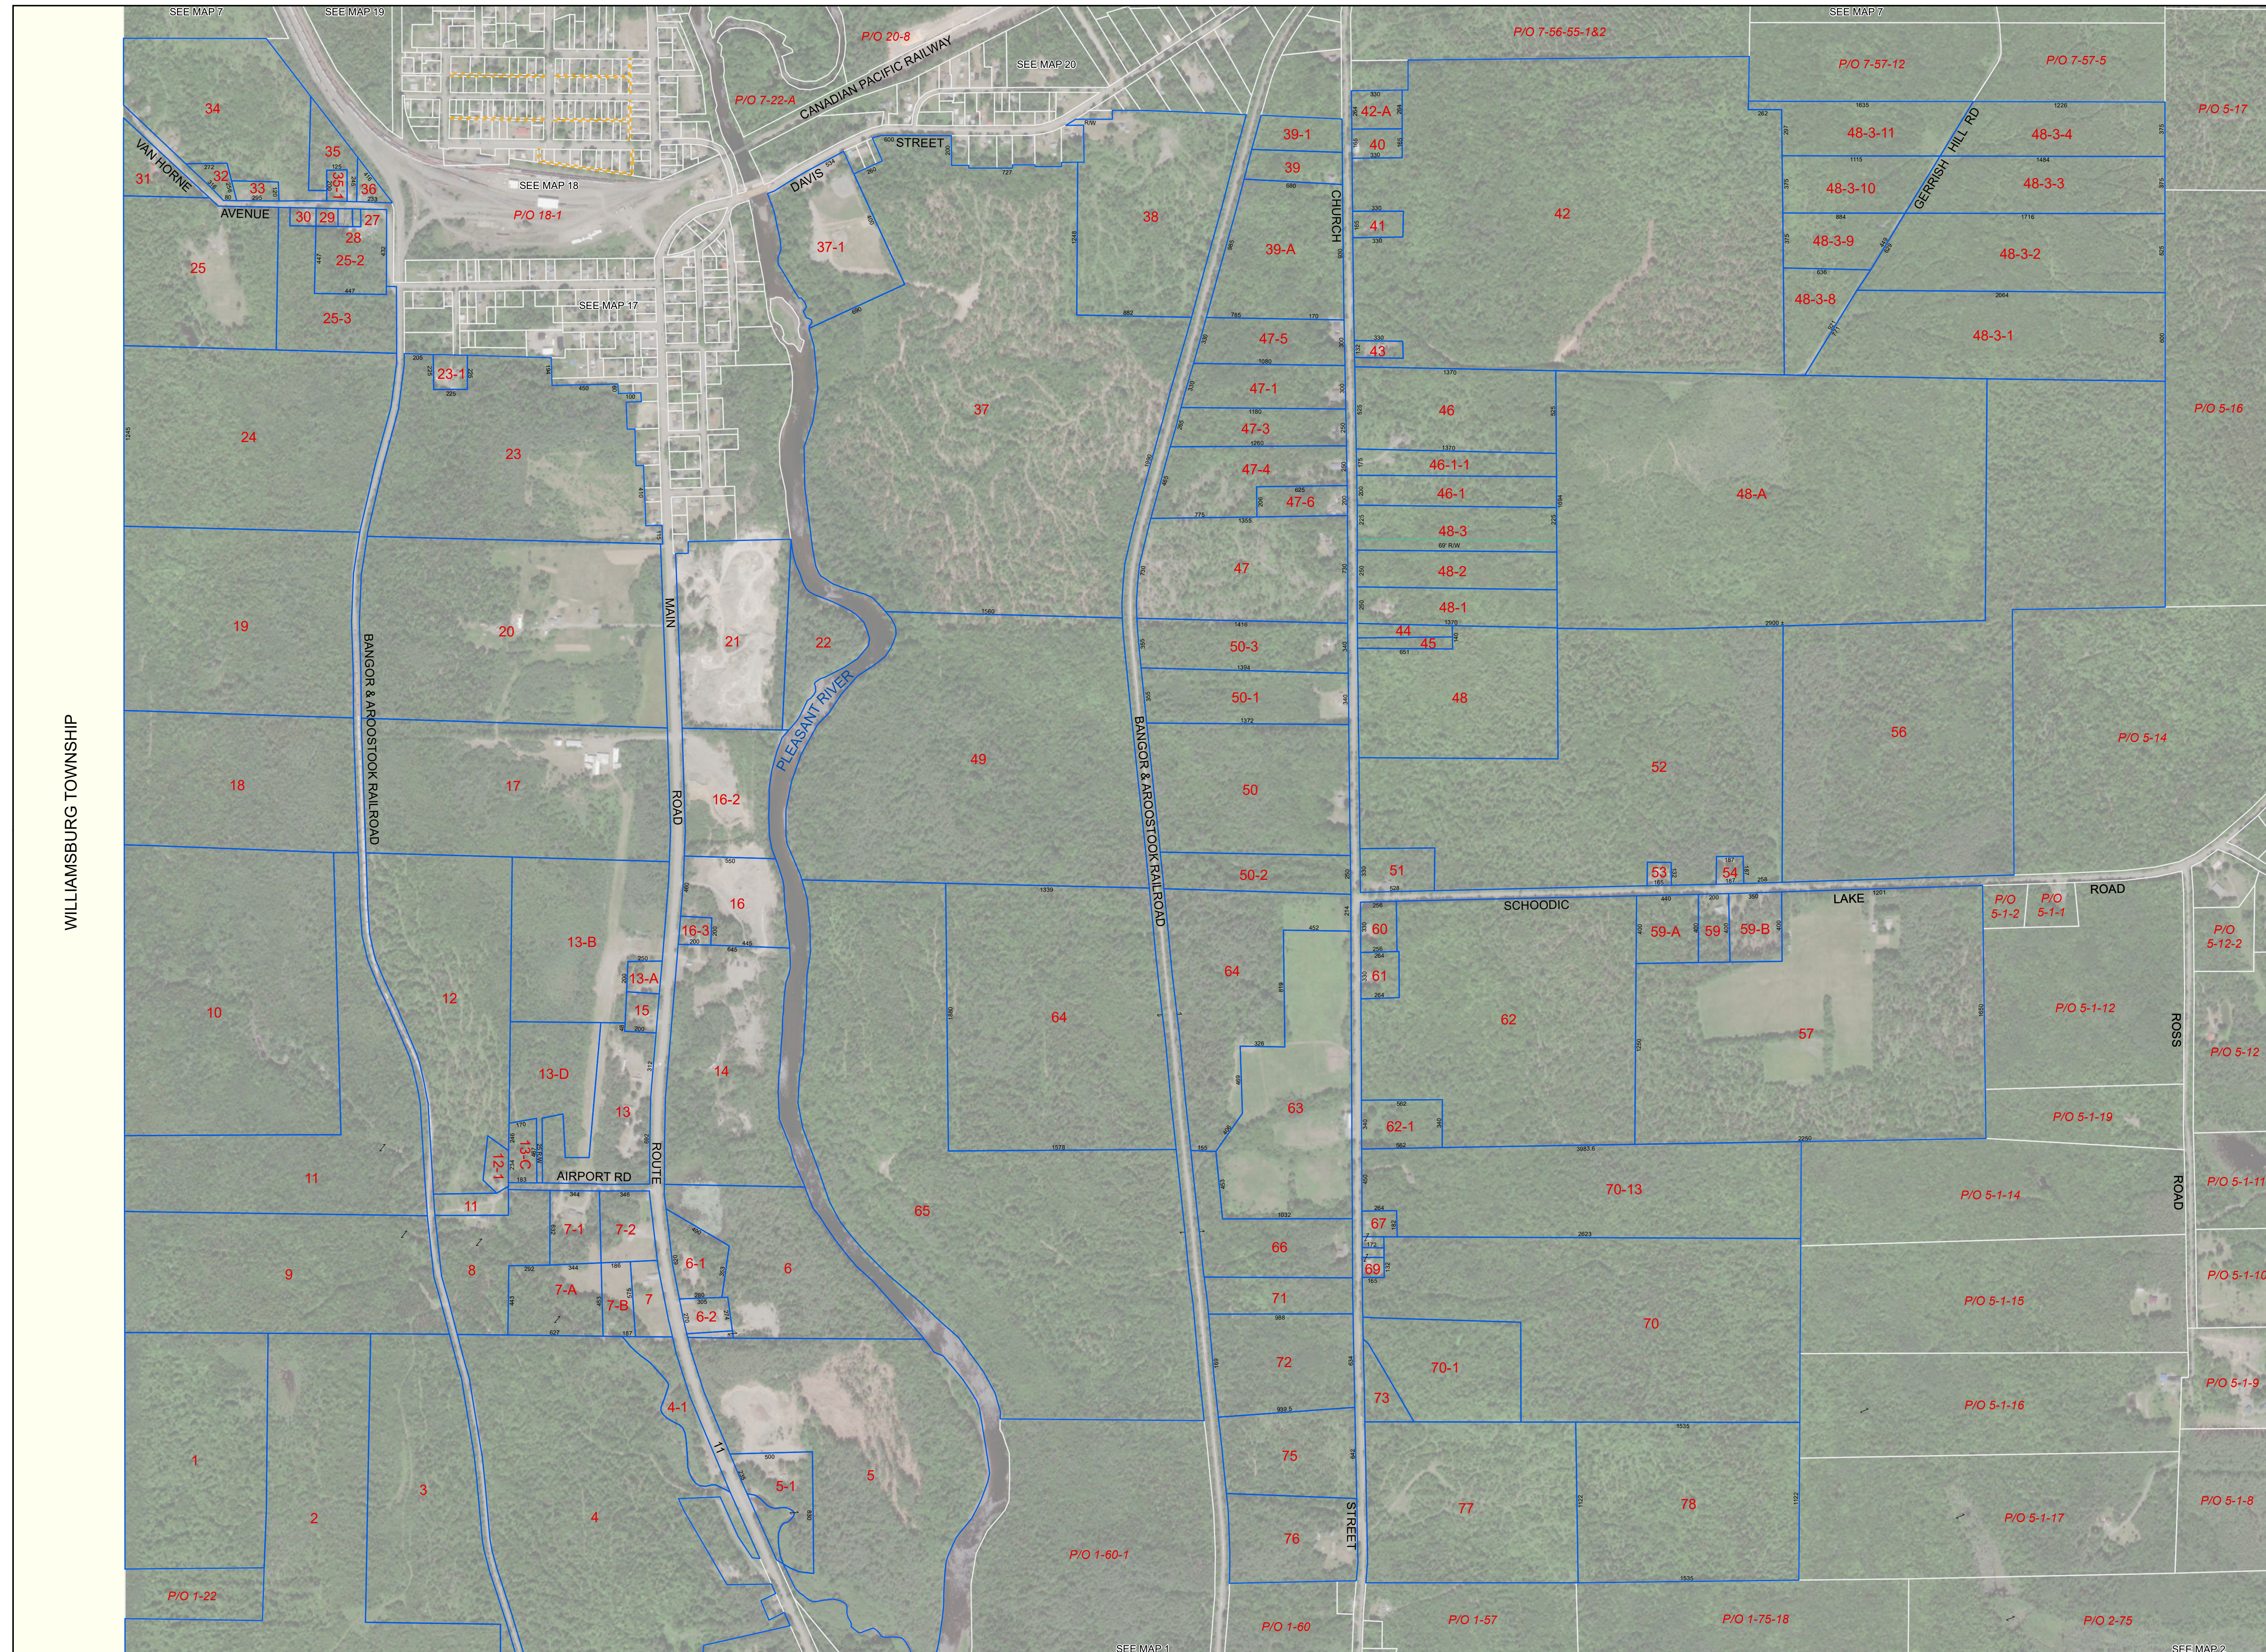

WILLIAMSBURG TOWNSHIP

SEE MAP 7

SEE MAP 19

SEE MAP 20

SEE MAP 7

SEE MAP 18

SEE MAP 17

SEE MAP 1

SEE MAP 2