


EBEEMEE TOWNSHIP

WILLIAMBURG TOWNSHIP

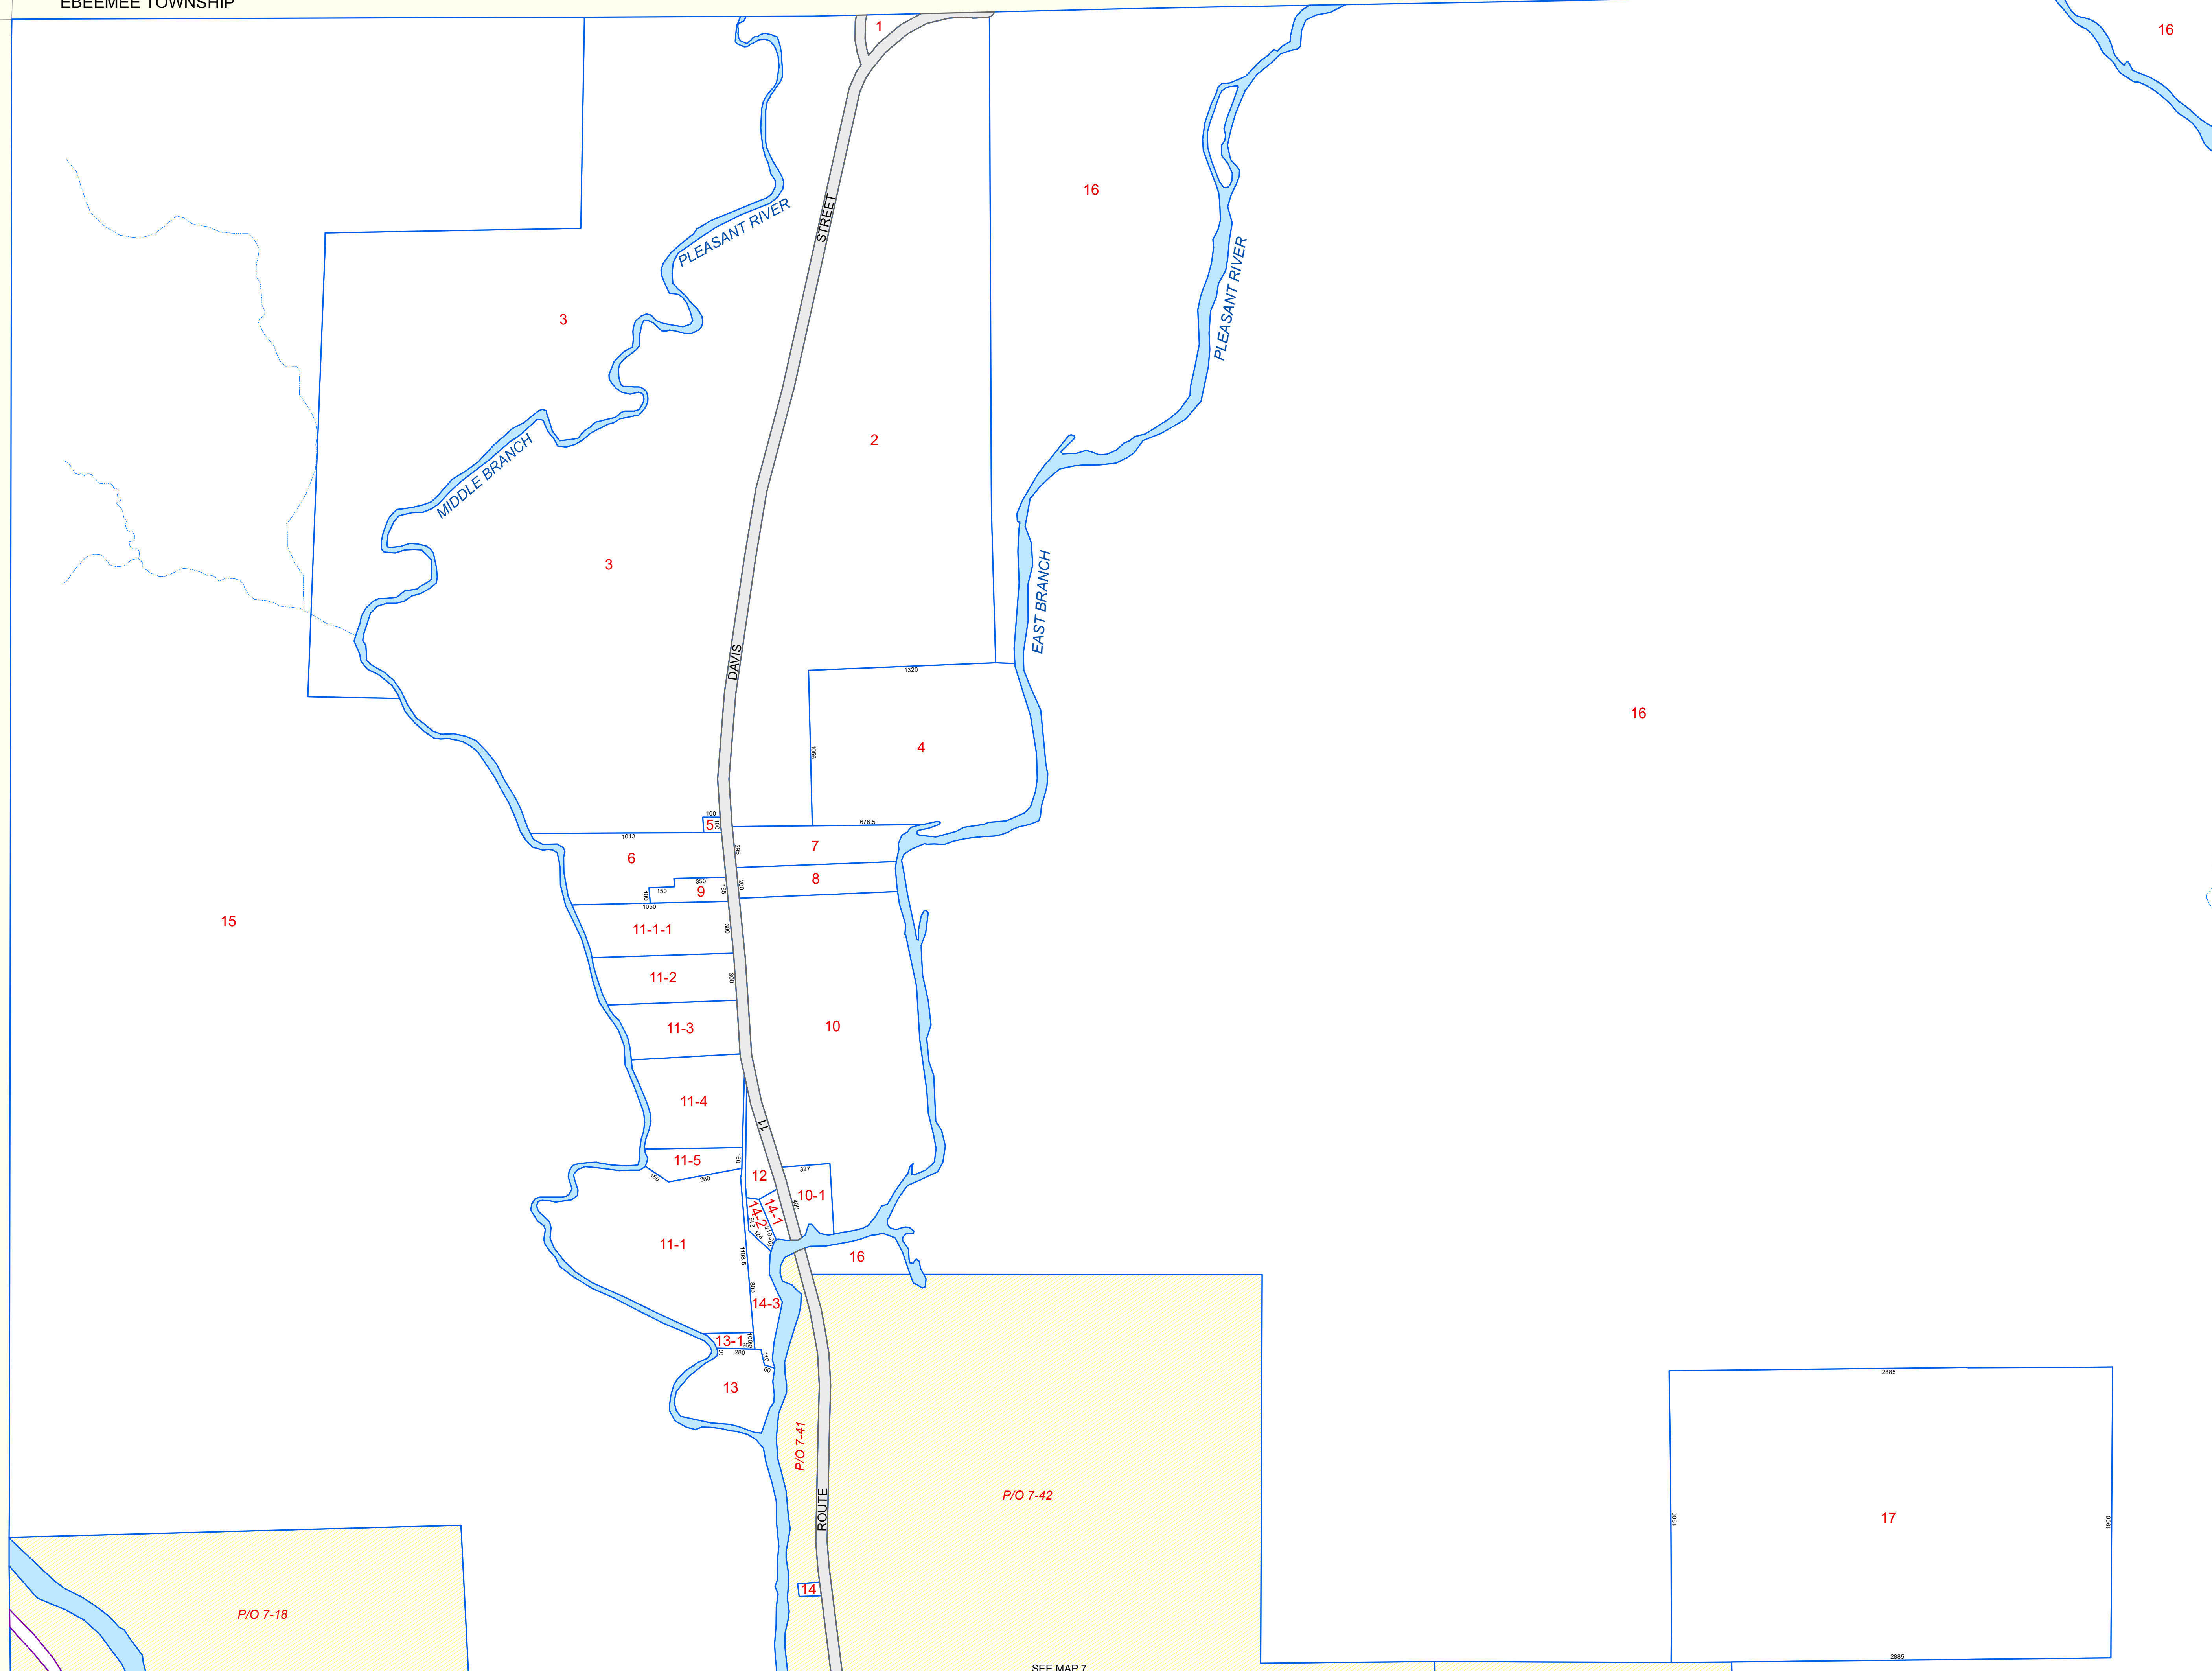

PROPERTY MAPS

Tax Map 10

BROWNVILLE

Piscataquis County, ME





LEGEND

- PROPERTY LINE
- EASEMENT/RIGHT-OF-WAY
- PUBLIC RIGHT-OF-WAY
- PRIVATE RIGHT-OF-WAY
- RAILROAD RIGHT-OF-WAY
- HISTORIC/SUBDIVISION LINE
- PARCEL HOOK
- 2-1** PARCEL ID NUMBER
- 150 SURVEY DIMENSION (FEET)

SEE MAP 11

The information on this map is for assessment purposes only, is not a legal survey, and is not intended to be used for conveyance.

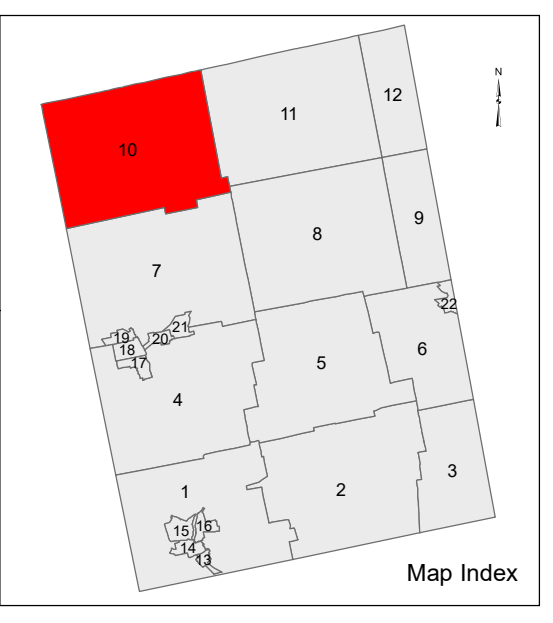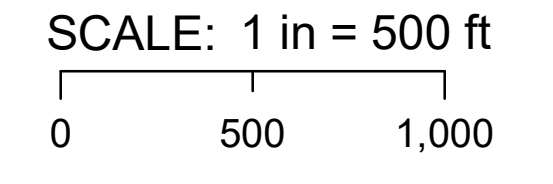

Original map created by J. W. Sewall Company.
Map updated by LatLong Logic, LLC.
(August 2020)

Brownville Assessor's Office
586 Main Road
Brownville, Maine 04414
(207) 965-2561

SEE MAP 7